


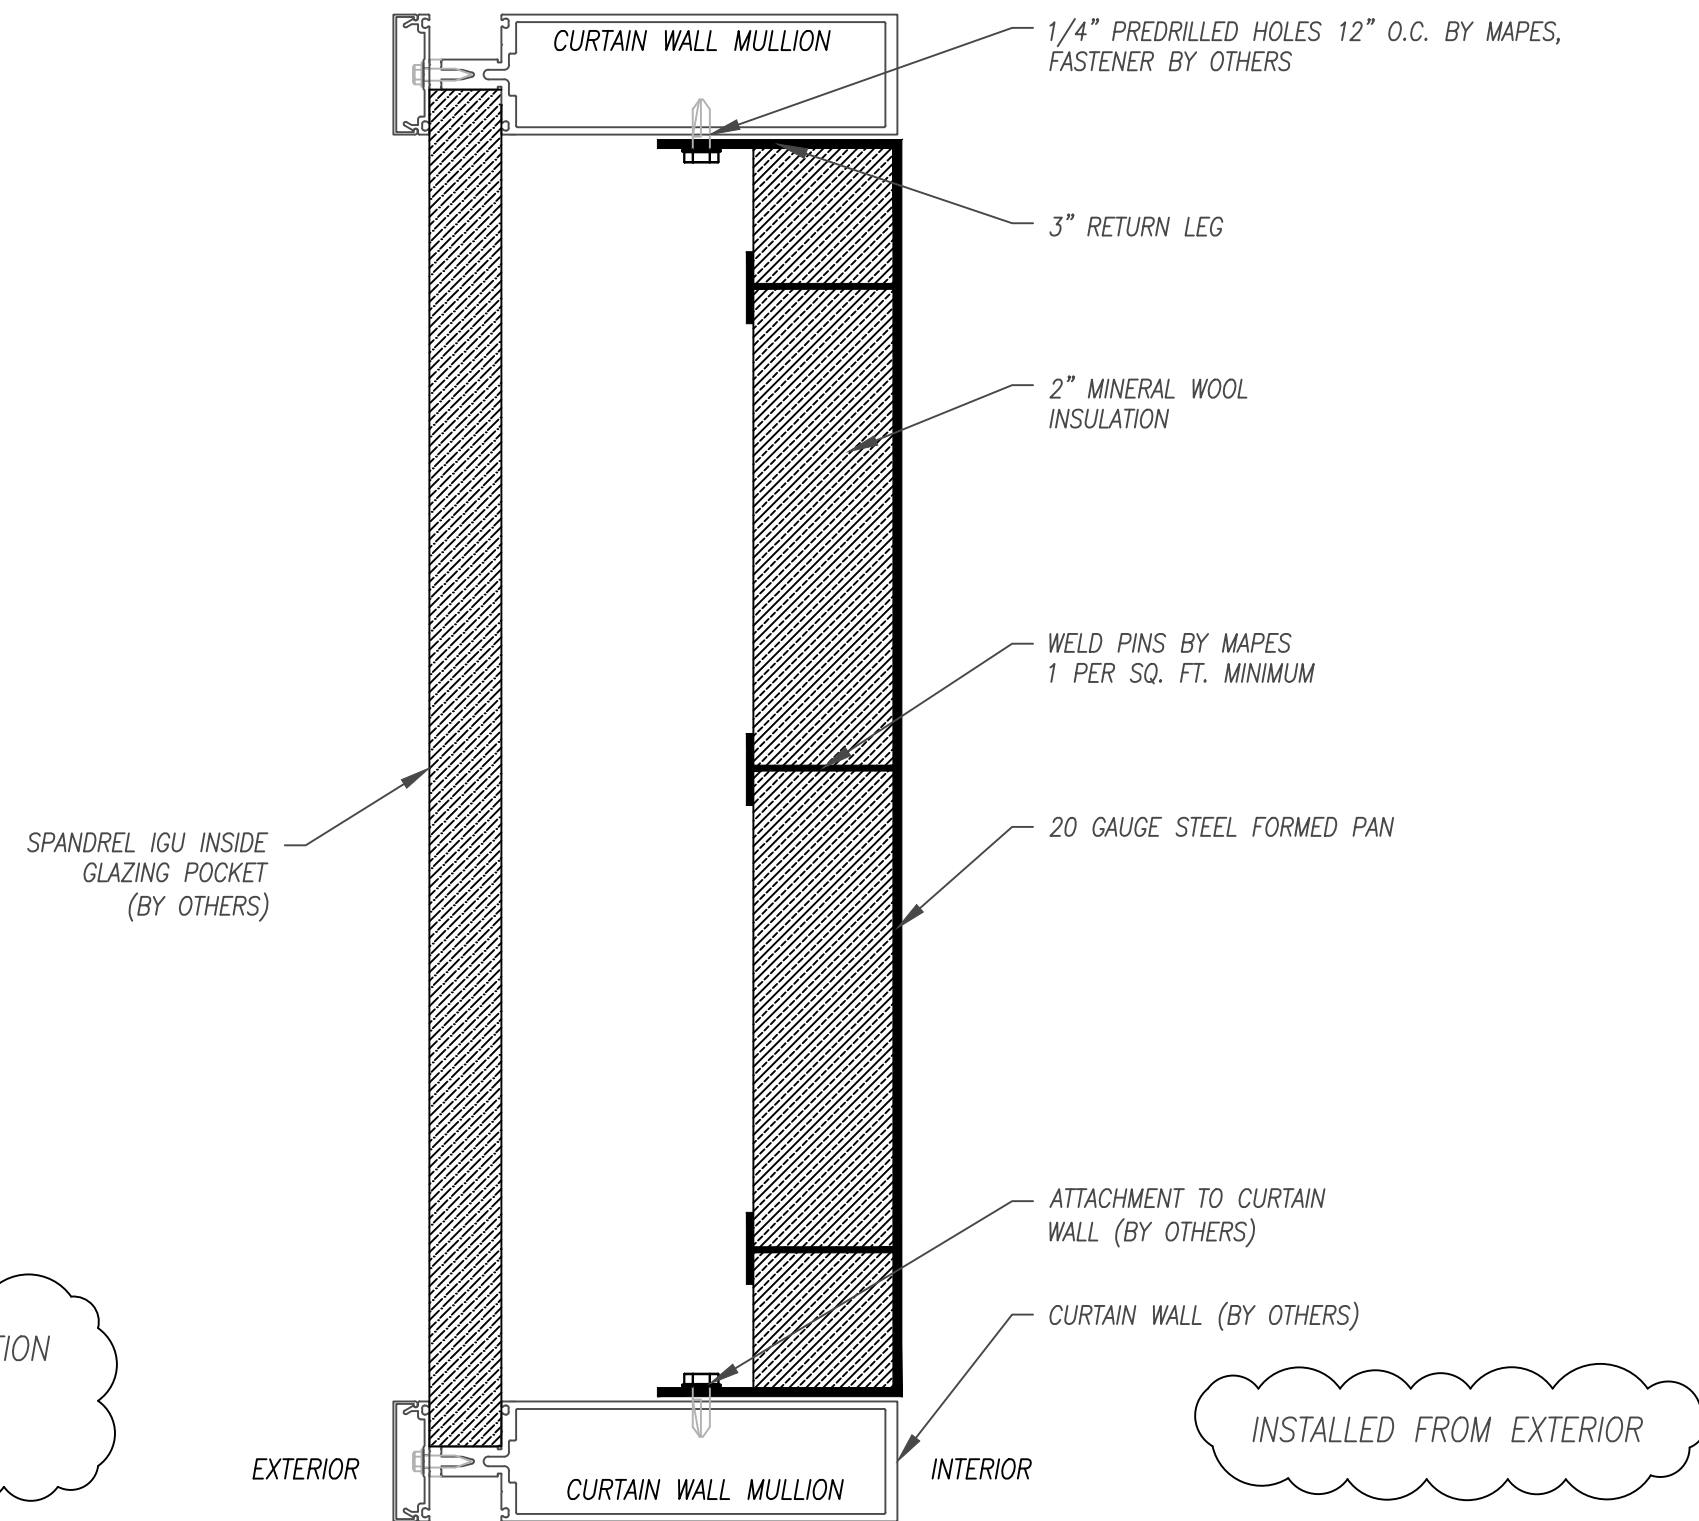

MAPES DOES OFFER CUSTOMIZATION
OF THICKNESS &
CONFIGURATION OF MATERIALS

INSTALLED FROM EXTERIOR

AA INSULATED BACK PAN (RL-H PROFILE)
Scale: 3" = 1'-0"

Canopy Type:

Architect:

Drawn:		CDP


**Mapes
Panels**

2929 Cornhusker Hwy
Lincoln, NE. 68504
Ph: (800) 228-2391
Email: panels@mapes.com

Proposed for:
()
()
Job Name:
/

PO #PER EMAIL dtd
MQ # Rep:

M	sheet:
May. 22, 25	01
3" = 1'-0"	of 6

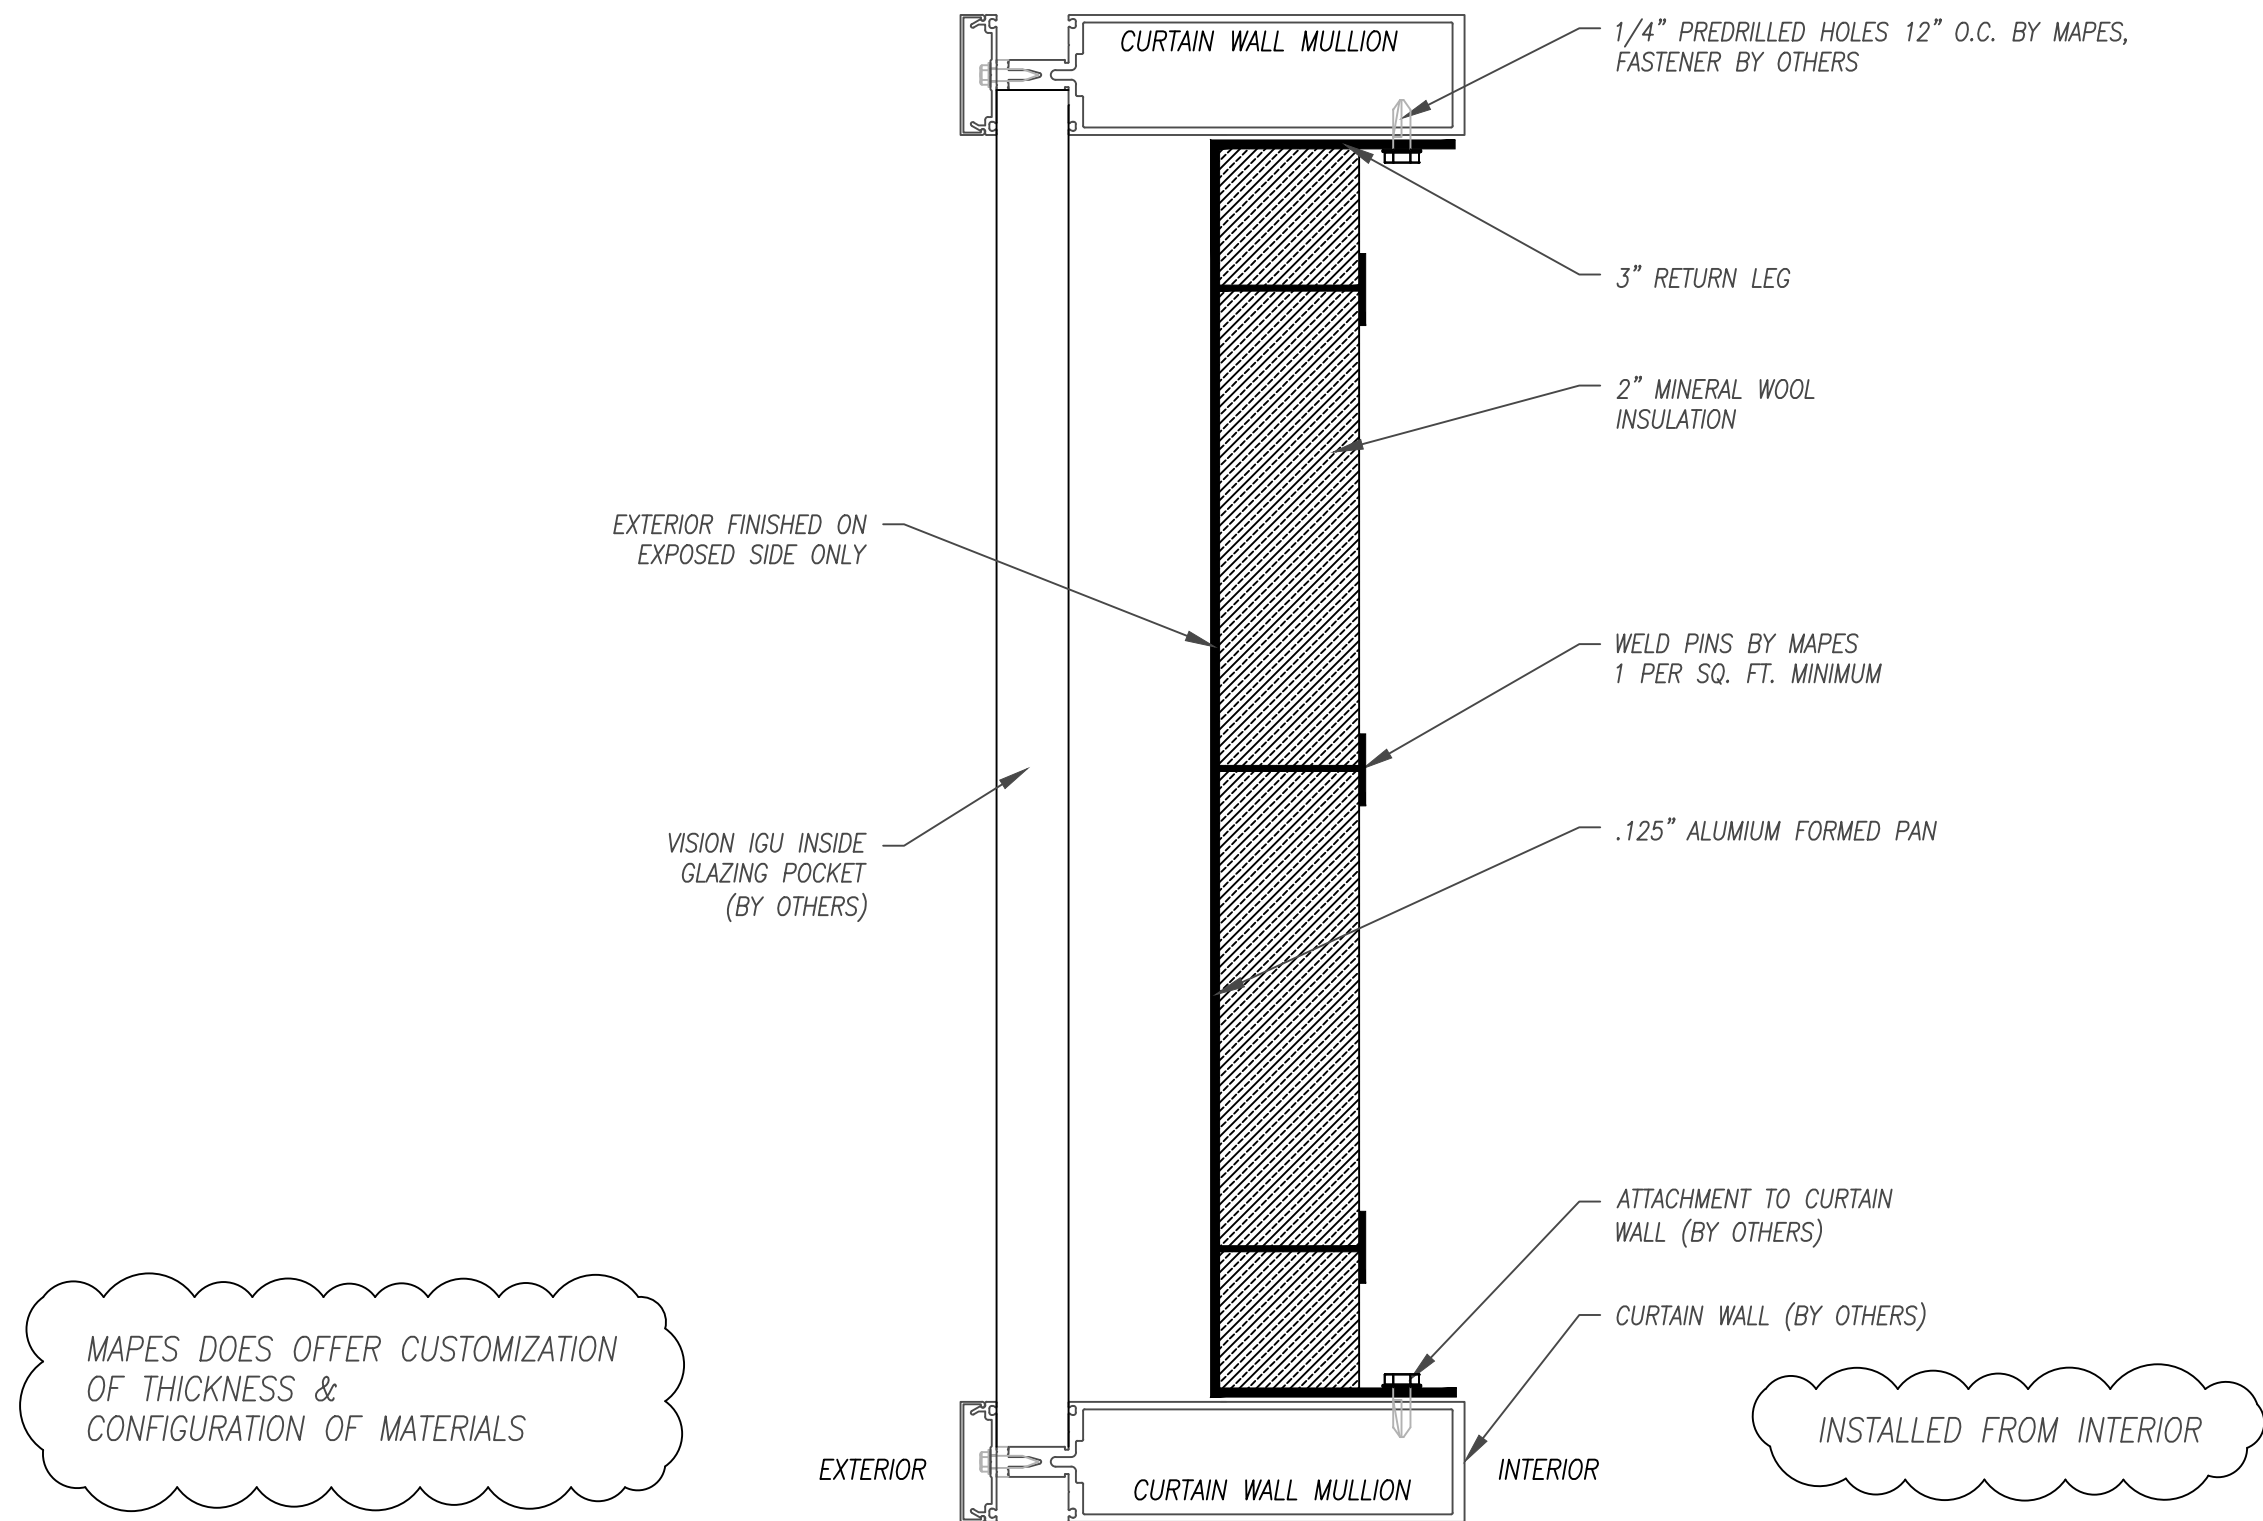

MAPES DOES OFFER CUSTOMIZATION
OF THICKNESS &
CONFIGURATION OF MATERIALS

INSTALLED FROM INTERIOR

BB INSULATED SHADOW BOX - (RL-H PROFILE)
Scale: 3" = 1'-0"

Canopy Type:

Architect:

Drawn:		CDP

Mapes Panels



2929 Cornhusker Hwy
Lincoln, NE. 68504
Ph: (800) 228-2391
Email: panels@mapes.com

Proposed for:
()
Job Name:
/

PO #PER EMAIL dtd
MQ #

Rep:

M	sheet:
May. 22, 25	02
3" = 1'-0"	of 6

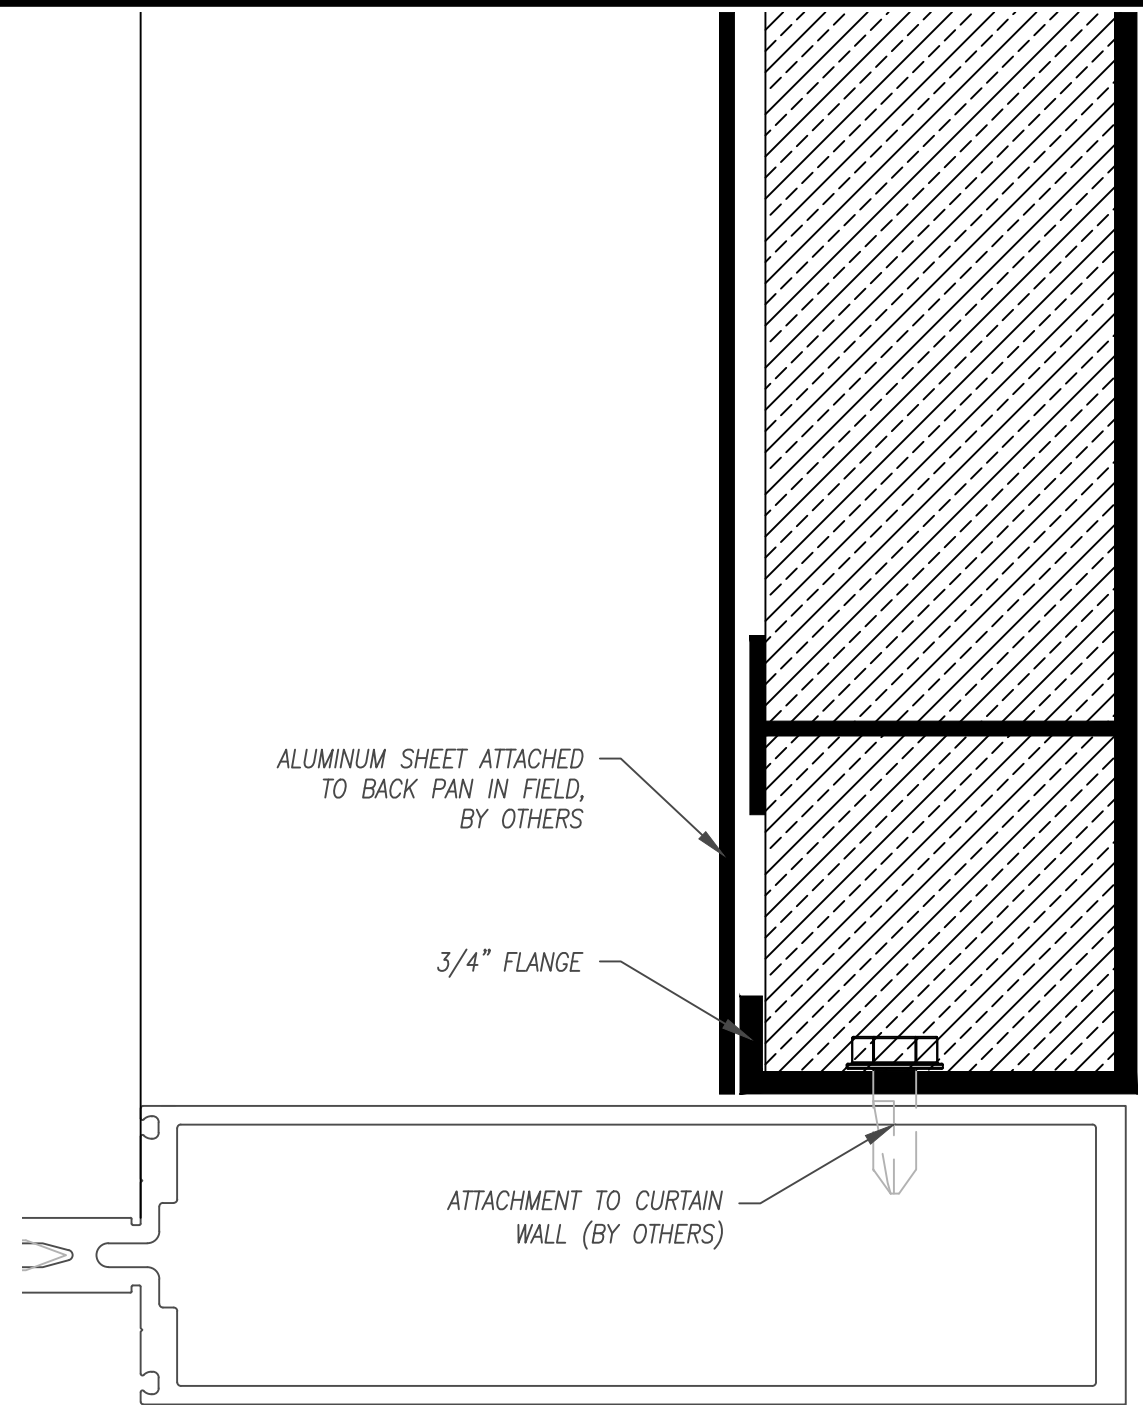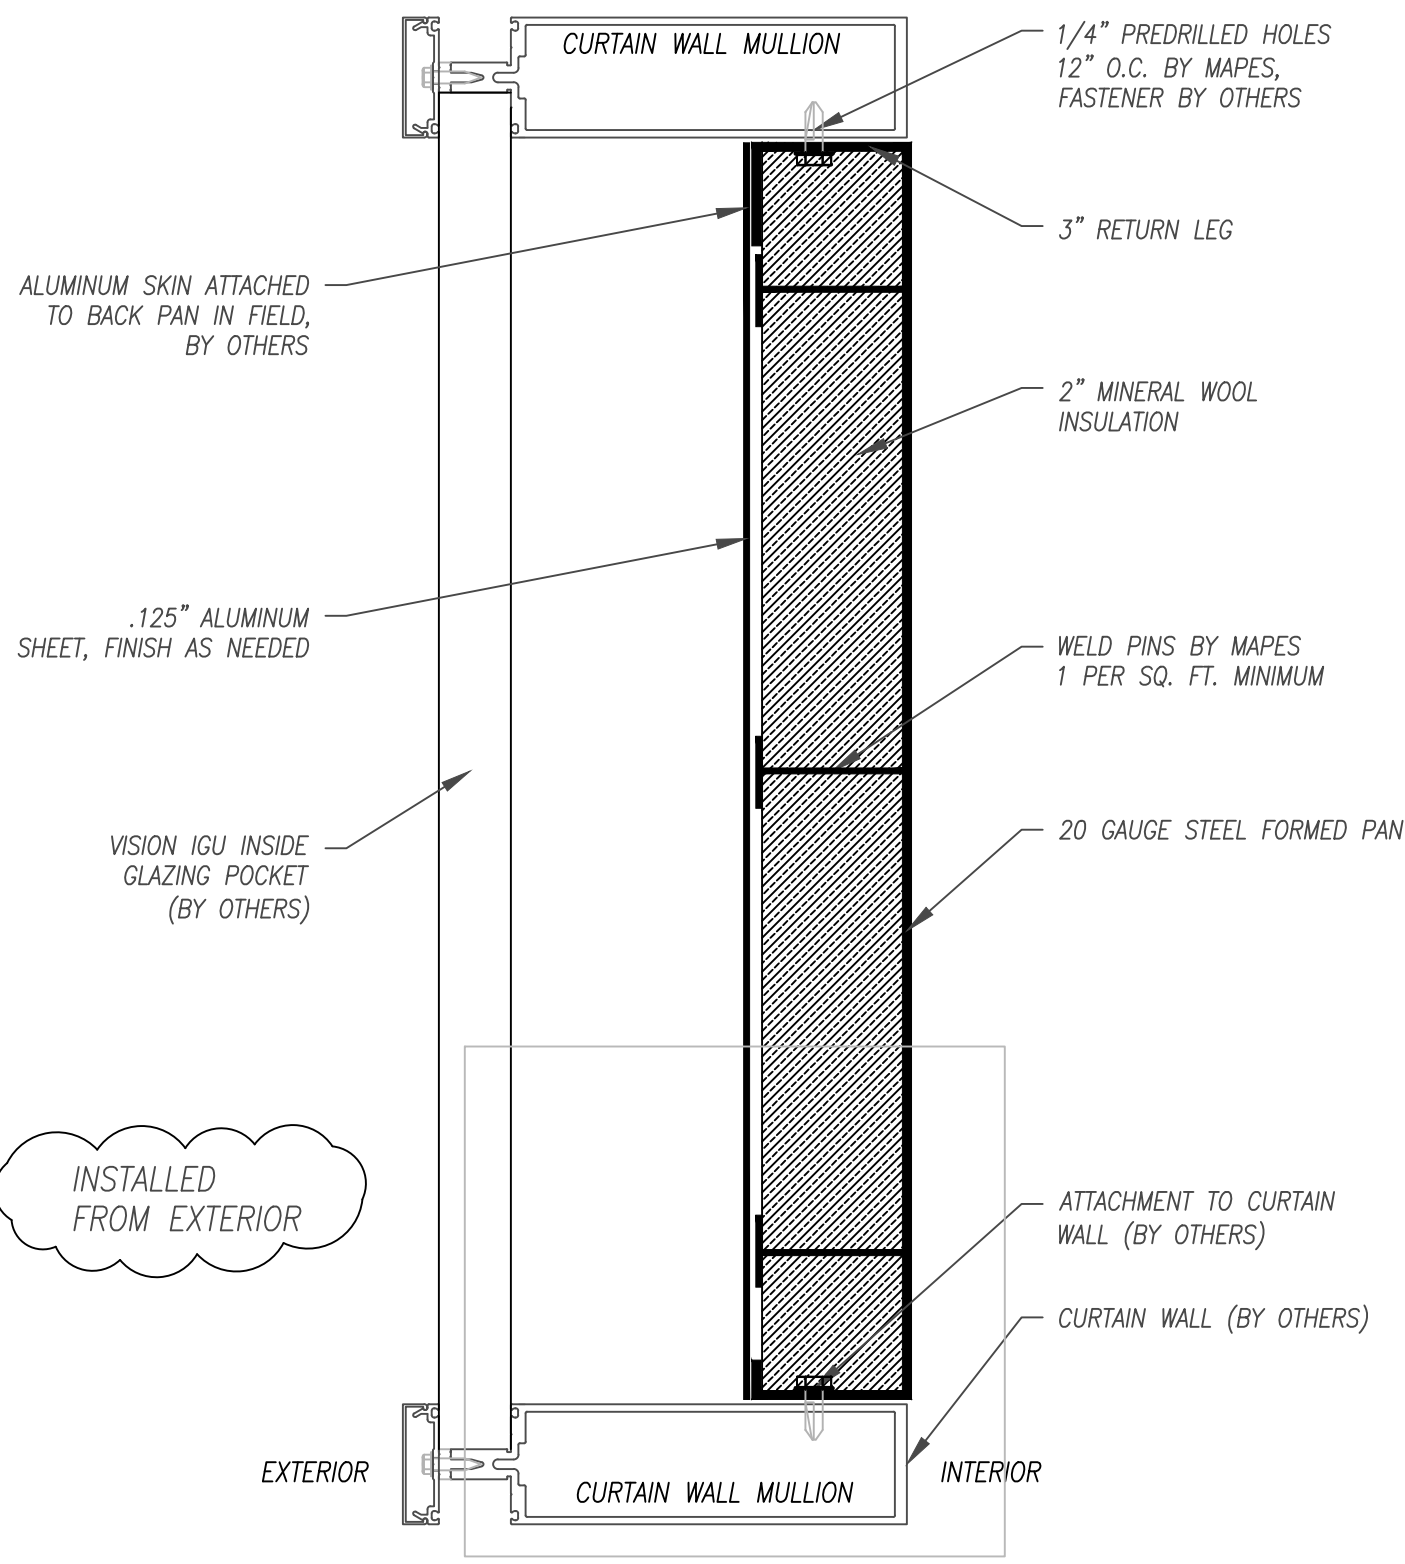

CC BACK PAN SHADOW BOX (BPSB-H) **2 PIECE ASSEMBLY Scale: 3" = 1'-0"

Canopy Type:

Architect:

Drawn:		CDP

Mapes Panels

2929 Cornhusker Hwy
Lincoln, NE. 68504
Ph: (800) 228-2391
Email: panels@mapes.com

Proposed for:
()
()
Job Name:
/

PO #PER EMAIL dtd
MQ # Rep:

M	sheet:
May. 22, 25	03
3" = 1'-0"	of 6